



BLOCKING DIMENSIONS			
PIPE SIZE	(A)	(B)	(C)
UP TO 10"	4' - 0"	2' - 6"	1' - 6"
12" TO 16"	5' - 0"	4' - 0"	2' - 0"
18" TO 24"	8' - 0"	6' - 0"	3' - 0"

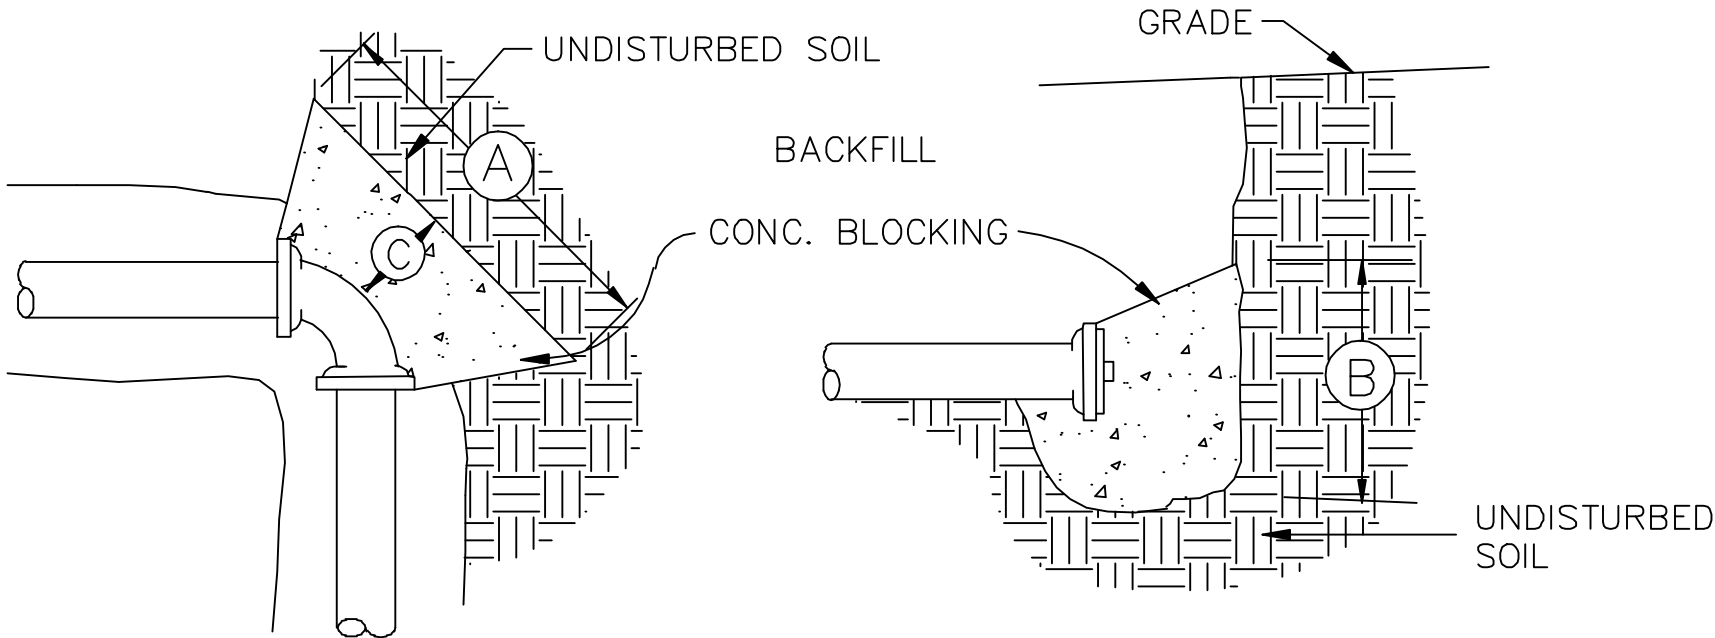

PLAN — BEND
SEE SECTION FOR DEPTH B

SECTION — PLUG
SEE PLAN FOR LENGTH A

- NOTES:
- 2500 P.S.I. CONC.
 - REMOVE LOOSE EARTH AND POUR AGAINST UNDISTURBED SOIL.
 - BACKFILL TO EXISTING/FINISH GRADE AFTER CONCRETE HAS CURED FOR 24 HOURS.

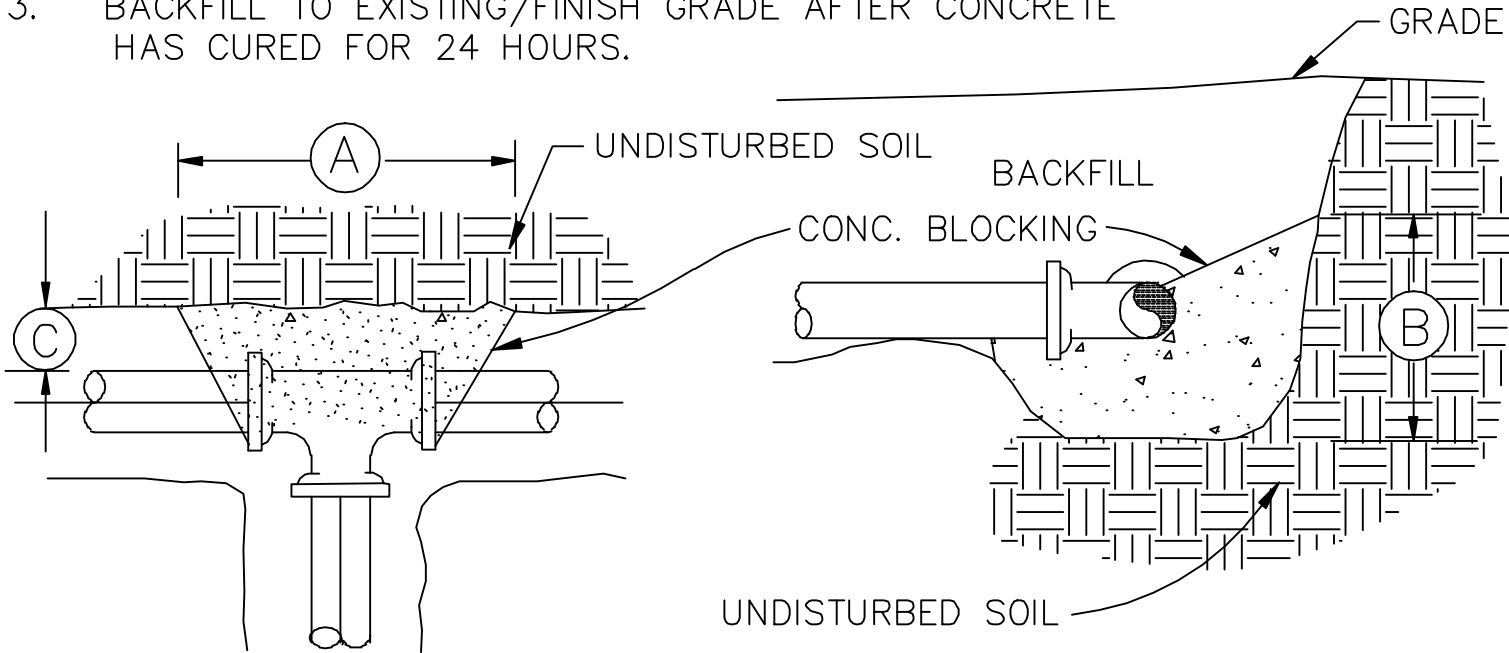

PLAN — TEE
SEE SECTION FOR DEPTH B

SECTION — BEND & TEE
SEE PLAN FOR LENGTH A

CONCRETE BLOCKING NOT TO SCALE

NO.	REVISION	DATE	BRUNSWICK COUNTY 45 COURTHOUSE DRIVE BOLIVIA, NORTH CAROLINA 28442	
				DATE:
				PLOT SCALE: 1 = 1
				FILE NO. W-7